
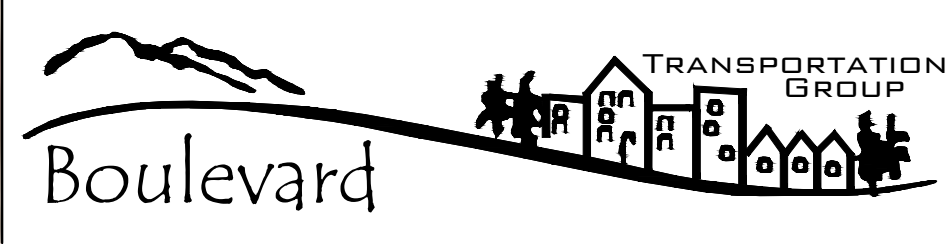
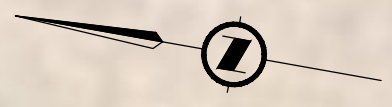


PROJECT: Y:\Project Files\1313 - Burns Lake Village Centre Revitalization\dwg\1313_Burns Lake_002 Design_Feb 02-2012.dwg
 PLOT DATE: 2/2/2012 12:05 PM
 PLOTTED BY: M. Oh

These Design Documents are prepared solely for the use by the party with whom the Design Professional has entered into a contract, and there are no representations of any kind made by the Design Professional to any party with whom the Design Professional has not entered into contract.

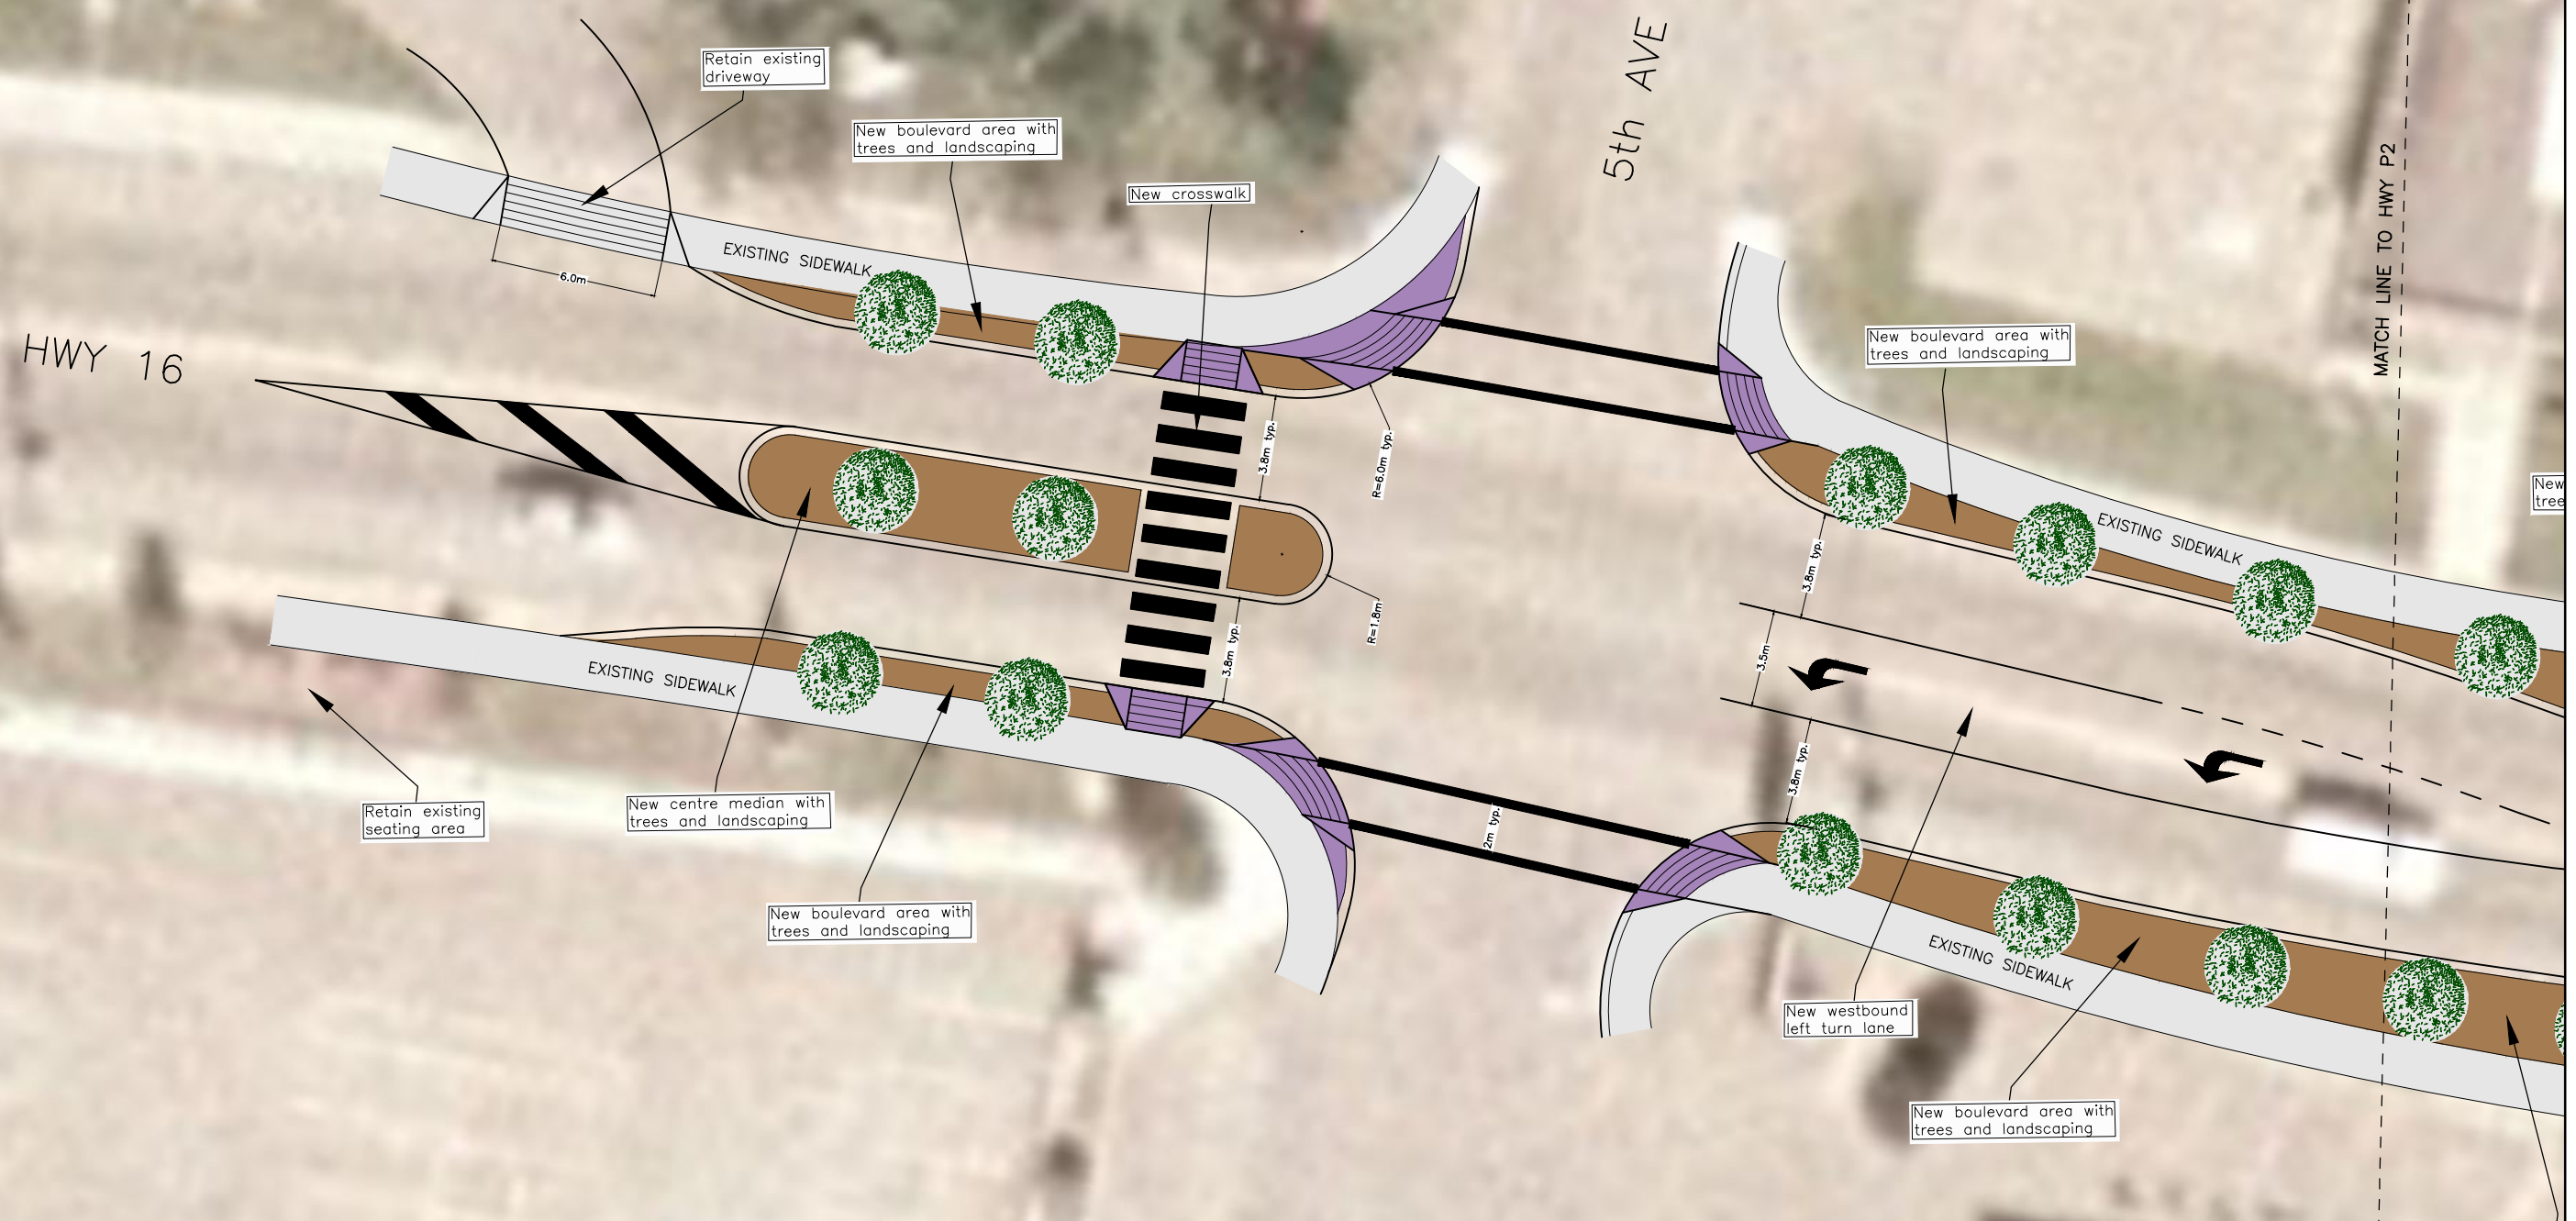

TITLE: Burns Lake Downtown Revitalization Highway 16 Improvements Preliminary Design – 90%		
DESIGNED: DC	DRAWN: mjo	SCALE: 1:250
DATE: Feb 2, 2012	DRAWING NO: 1313_HWY P1	REV. 0